

EXHIBIT:
**EVERETT CREEK
 REALIGNMENT
 CONCEPT**

PURPOSE:
 ALLUVIAL FAN RESTORATION/
 DRAINAGE IMPROVMENTS


IN:
 EVERETT CREEK
 NEAR: DARRINGTON,
 SNOHOMISH CO., WASH.
 LAT. 48.280°N, LON. 121.540°W
 SEC. 08 T32N, R10E

DRAWN BY:
 SKAGIT RIVER SYSTEM COOPERATIVE
 DATE: 08.18.15

SHEET: 1 OF 1




PROPOSED CHANNEL PROFILE

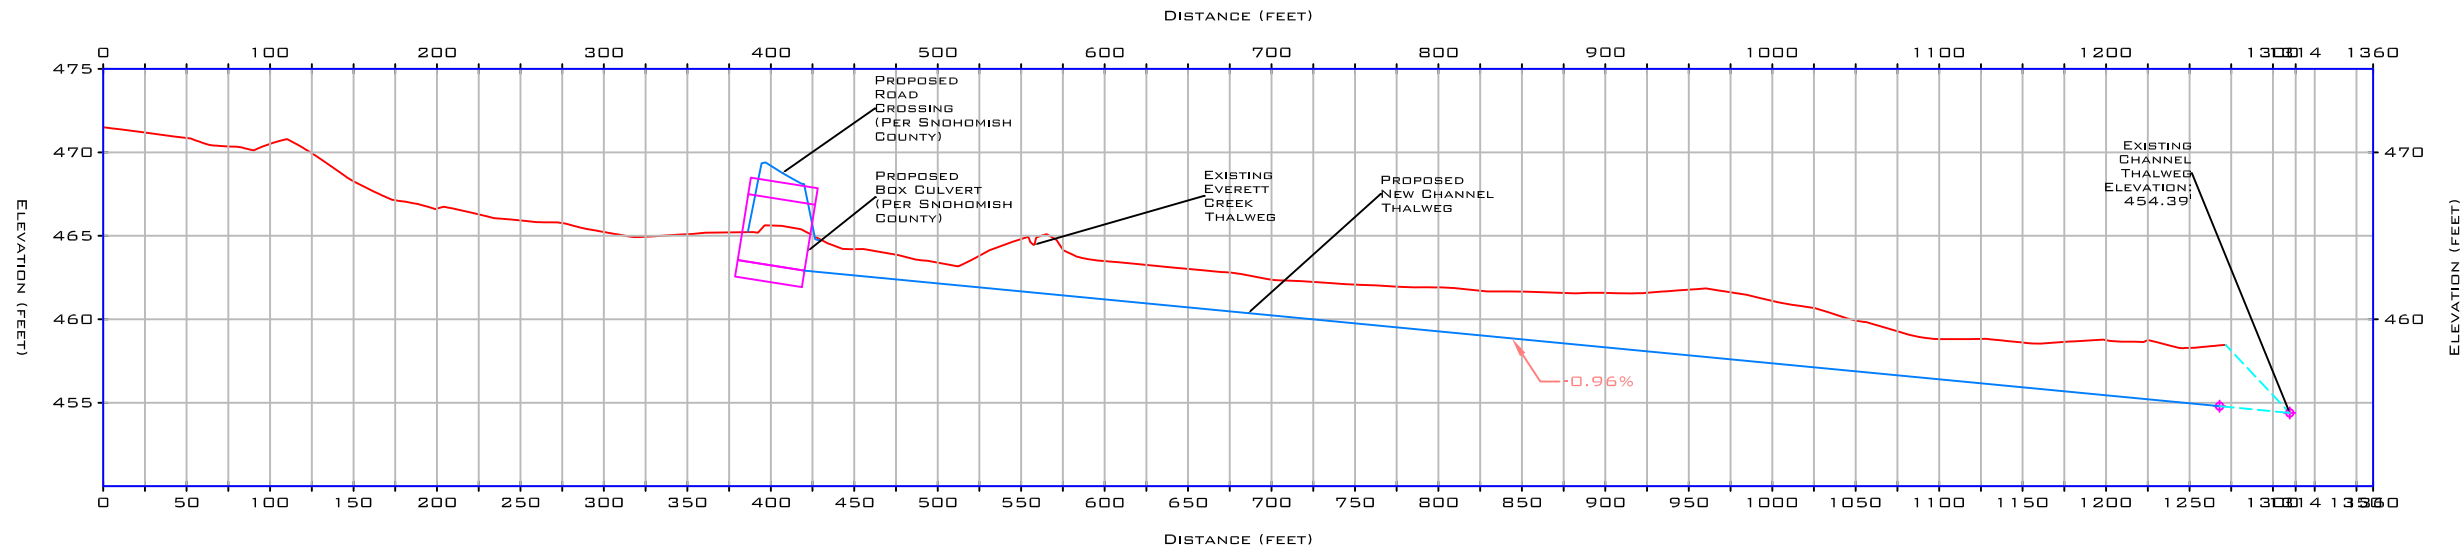

--- NO SURVEY DATA

VERTICAL DATUM: NAVD88

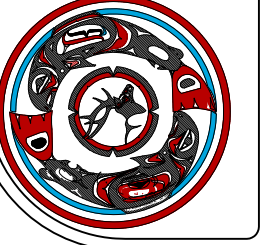

Skagit River System Cooperative

IN: EVERETT CREEK
 NEAR: DARRINGTON,
 SNOHOMISH CO., WASH.
 LAT. 48.280°N, LON. 121.540°W
 SEC. 08 T32N, R10E

DRAWN BY:
 SKAGIT RIVER SYSTEM COOPERATIVE
 DATE: 09.16.15

EXHIBIT:
 EVERETT CREEK
 REALIGNMENT CONCEPT-
 CONCEPTUAL CHANNEL
 PROFILES

PURPOSE:
 ALLUVIAL FAN RESTORATION/
 DRAINAGE IMPROVEMENTS